


FACADE EXISTANT DEMOLITION

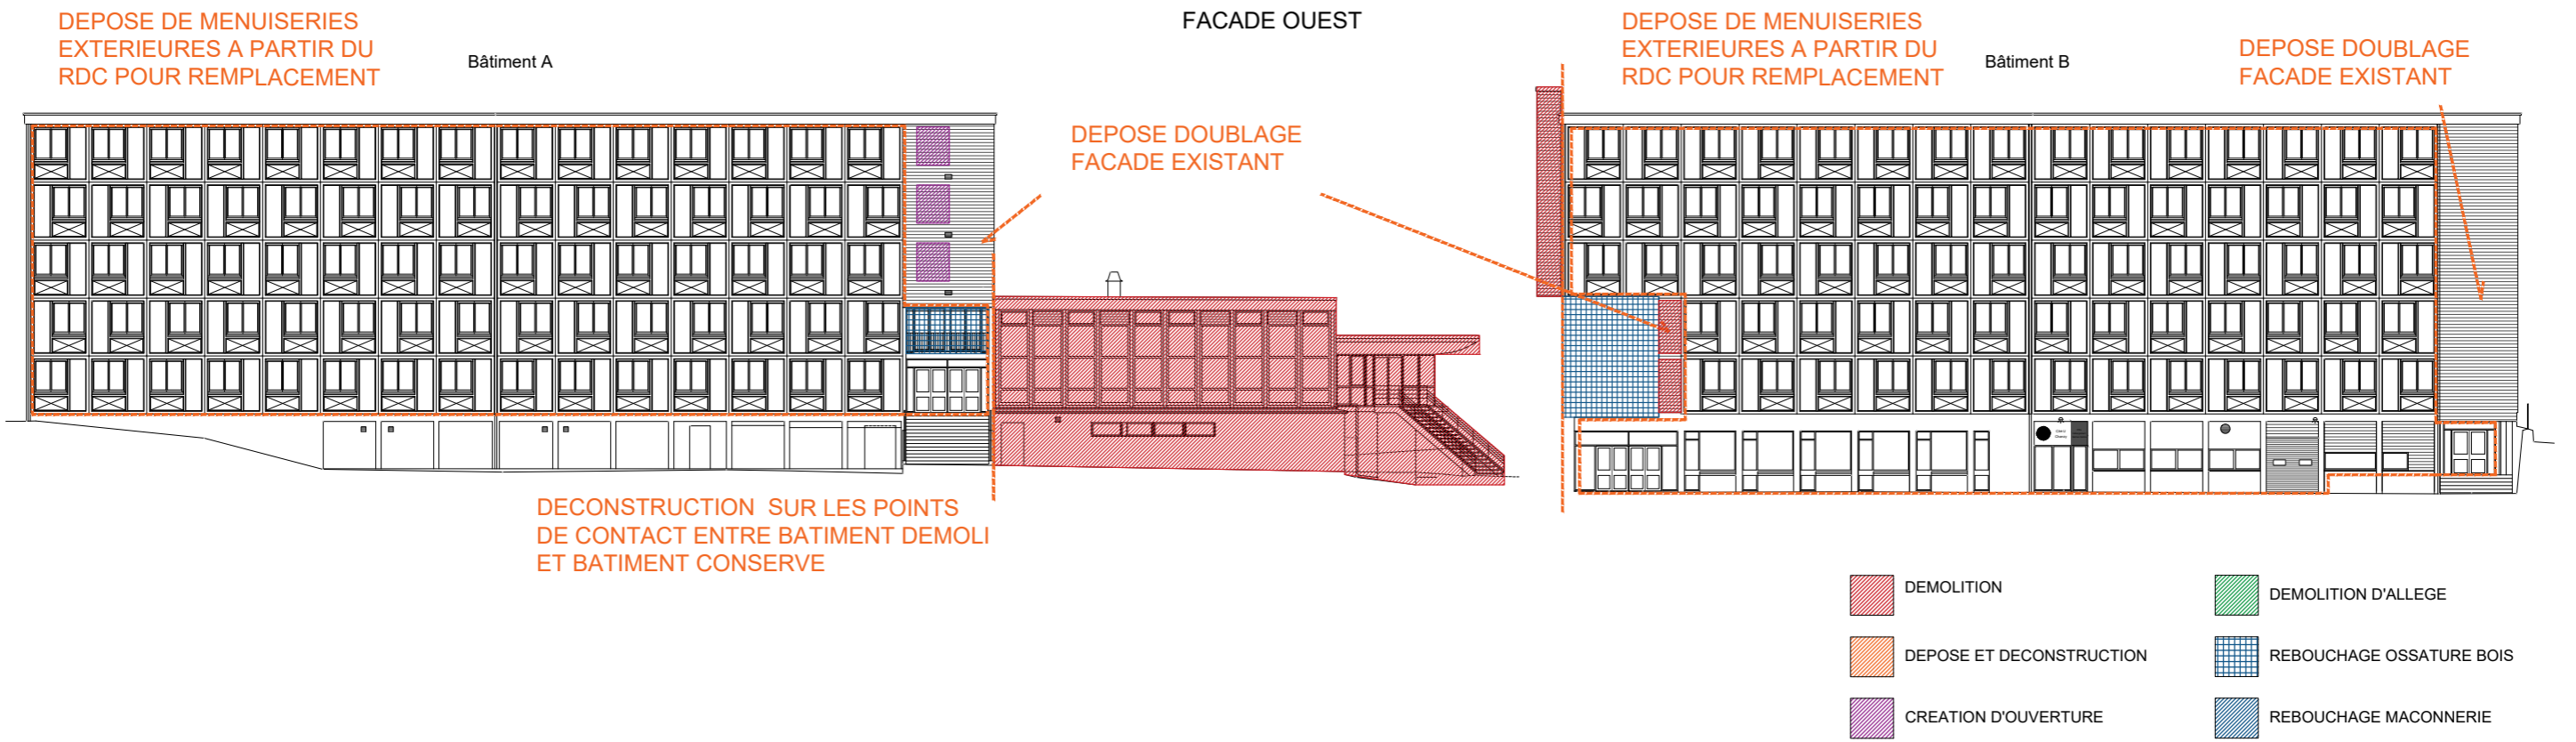

FACADE PROJET

