


FACADE R TYPE 1-A

TOITURE

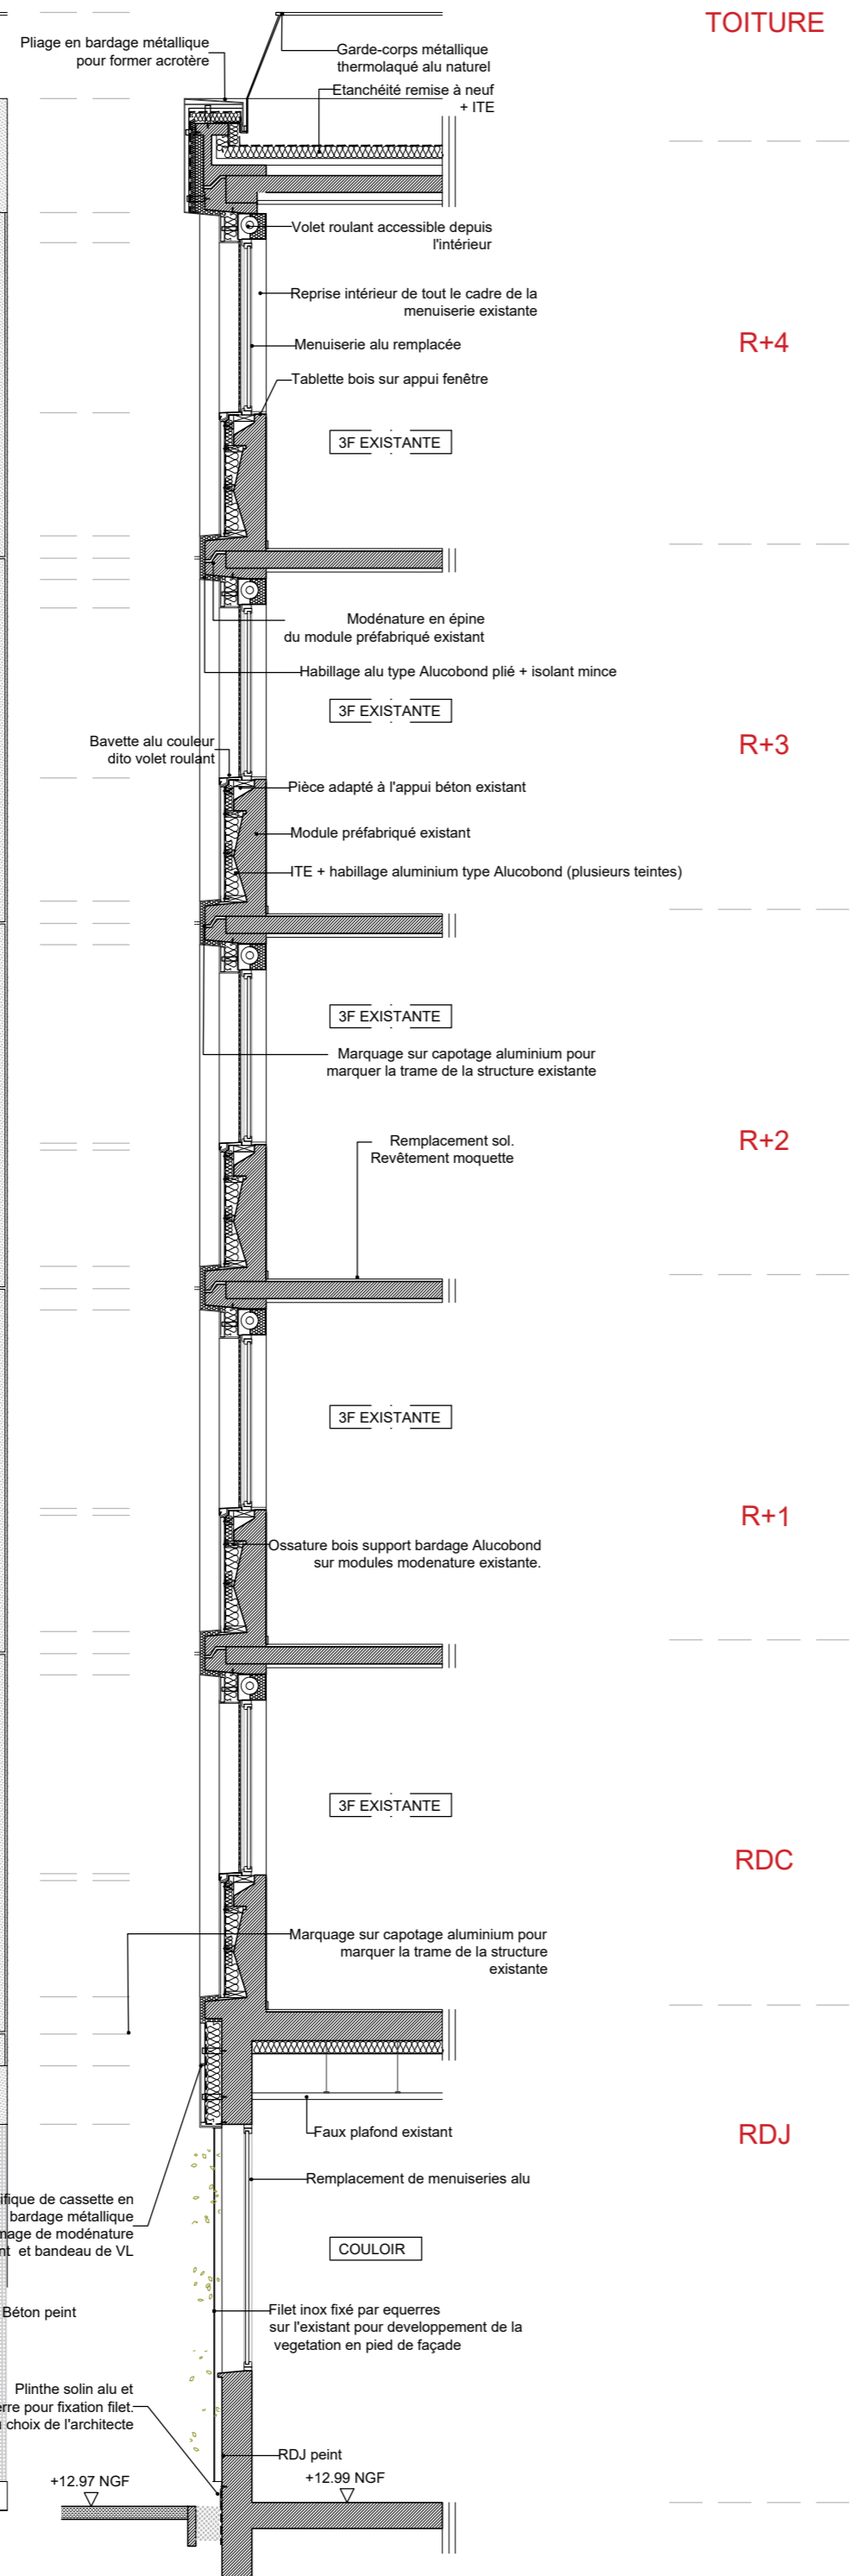

R+4

R+3

R+2

R+1

RDC

RDJ

