


189

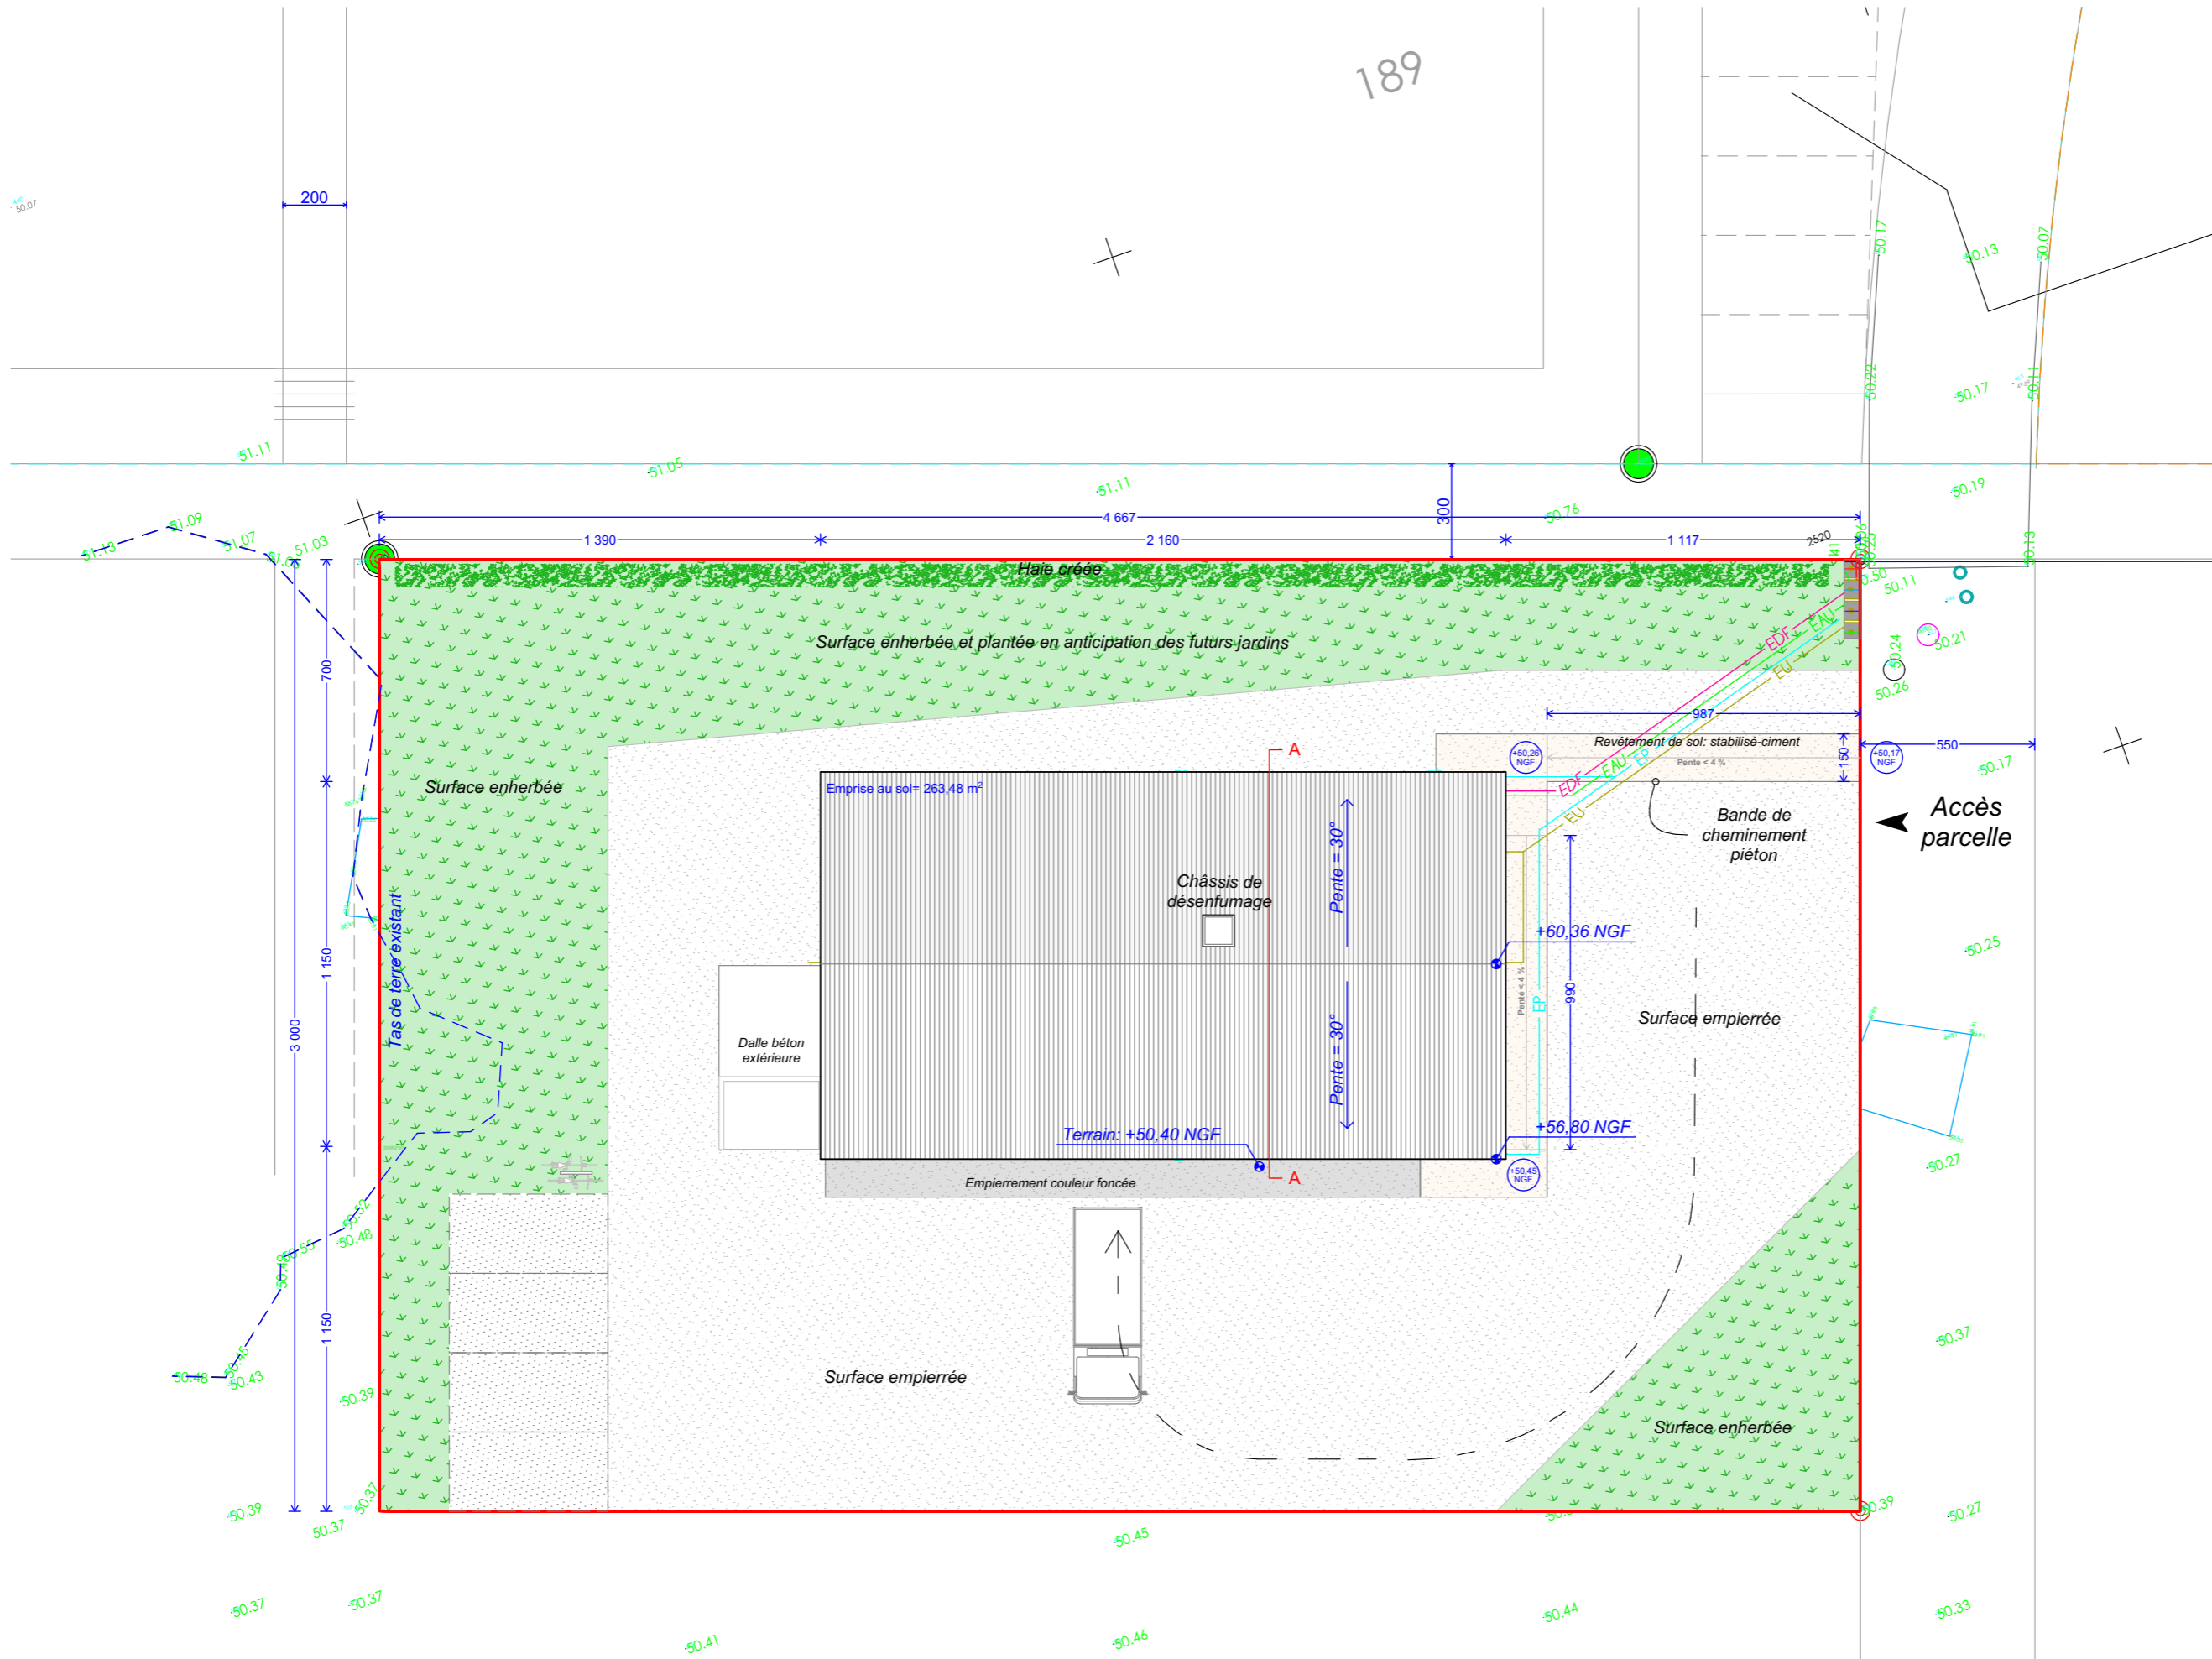

Plan masse projet (phase 1) // ECH: 1/200