



Facade nord 1/200

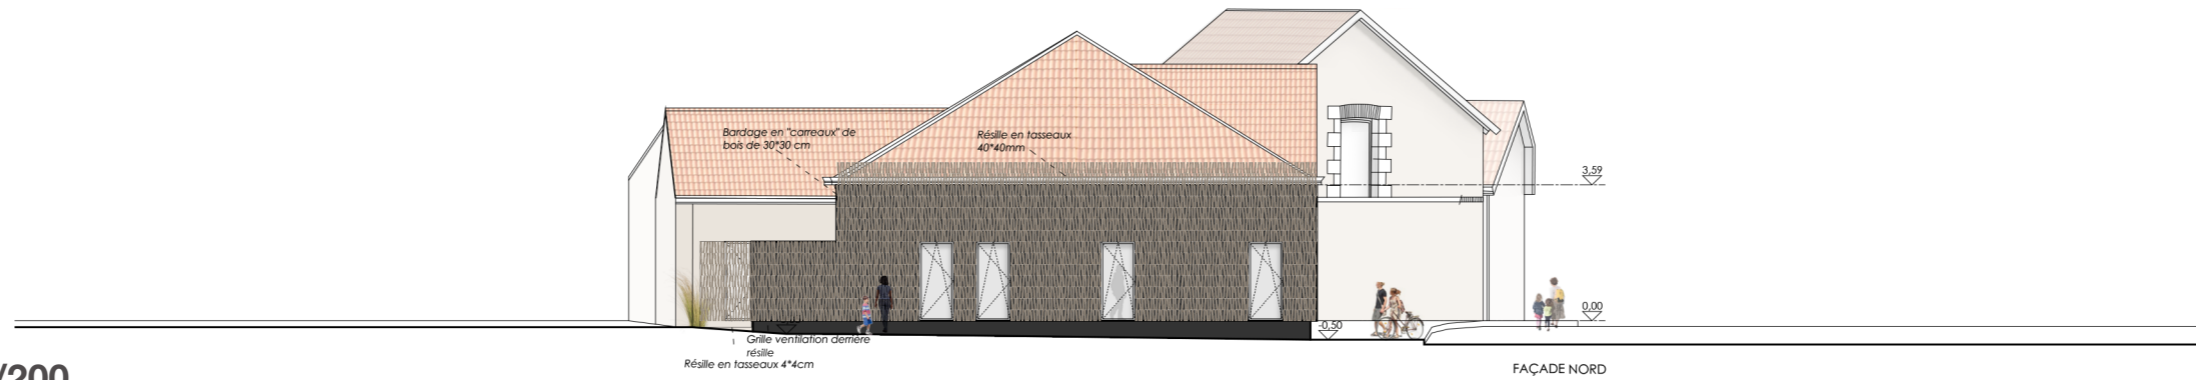

Facade sud 1/200

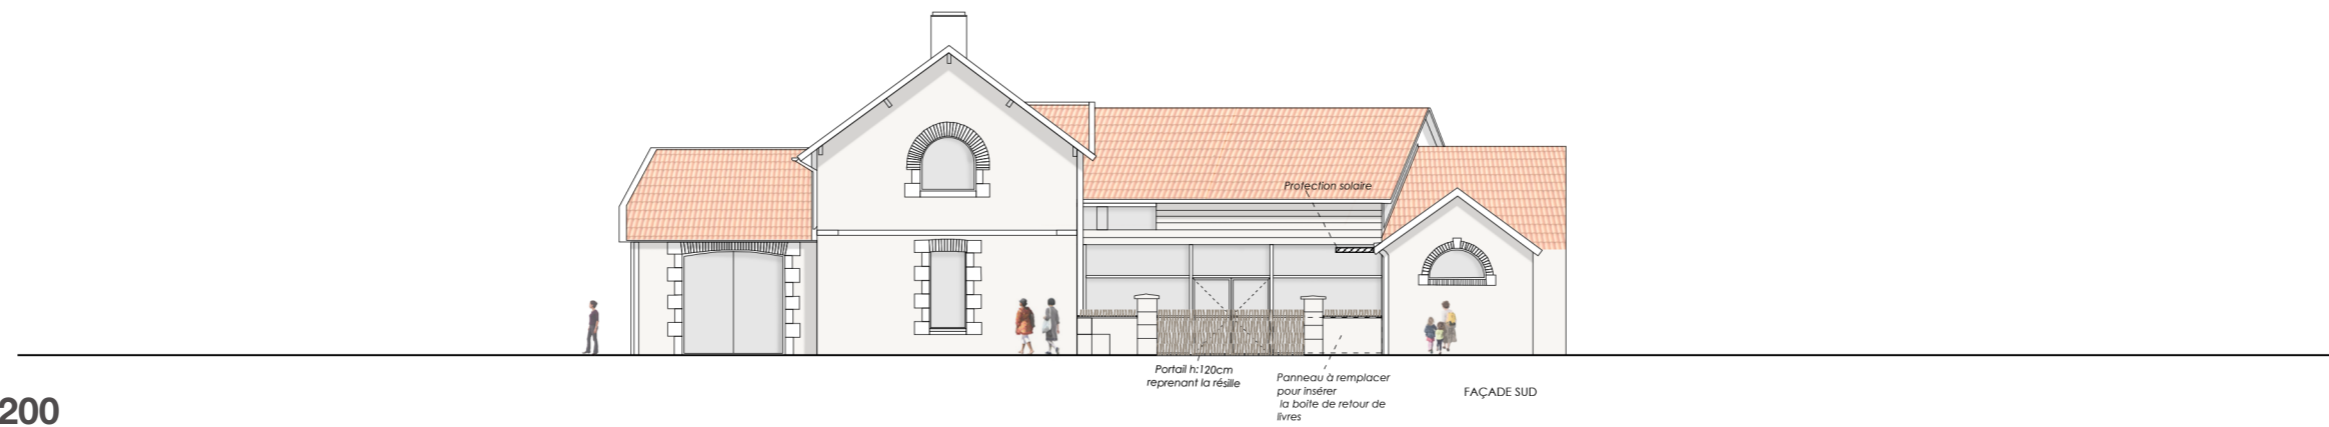

Facade ouest 1/200

