




0 1 5 m

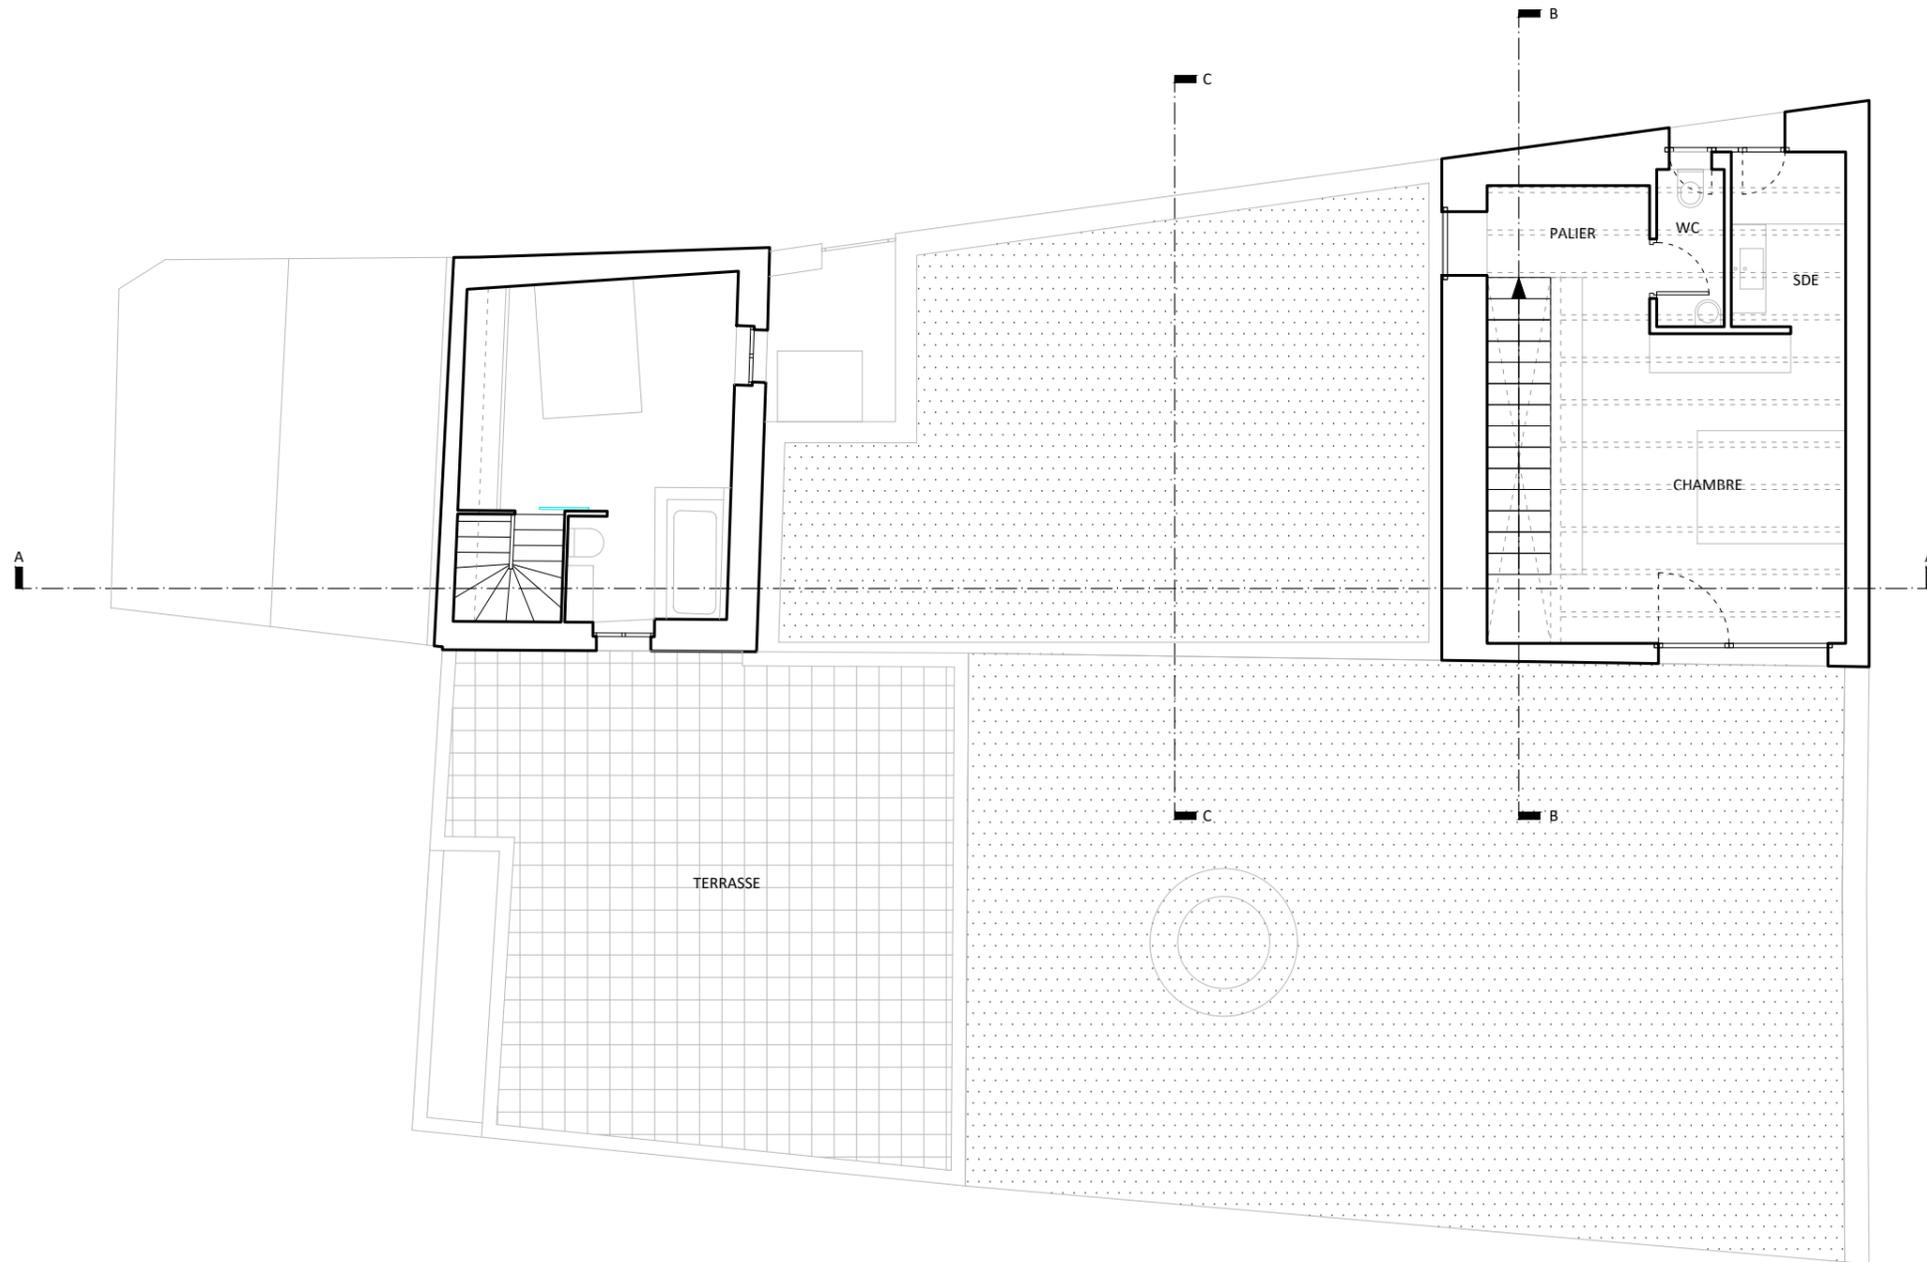


0 1 5 m

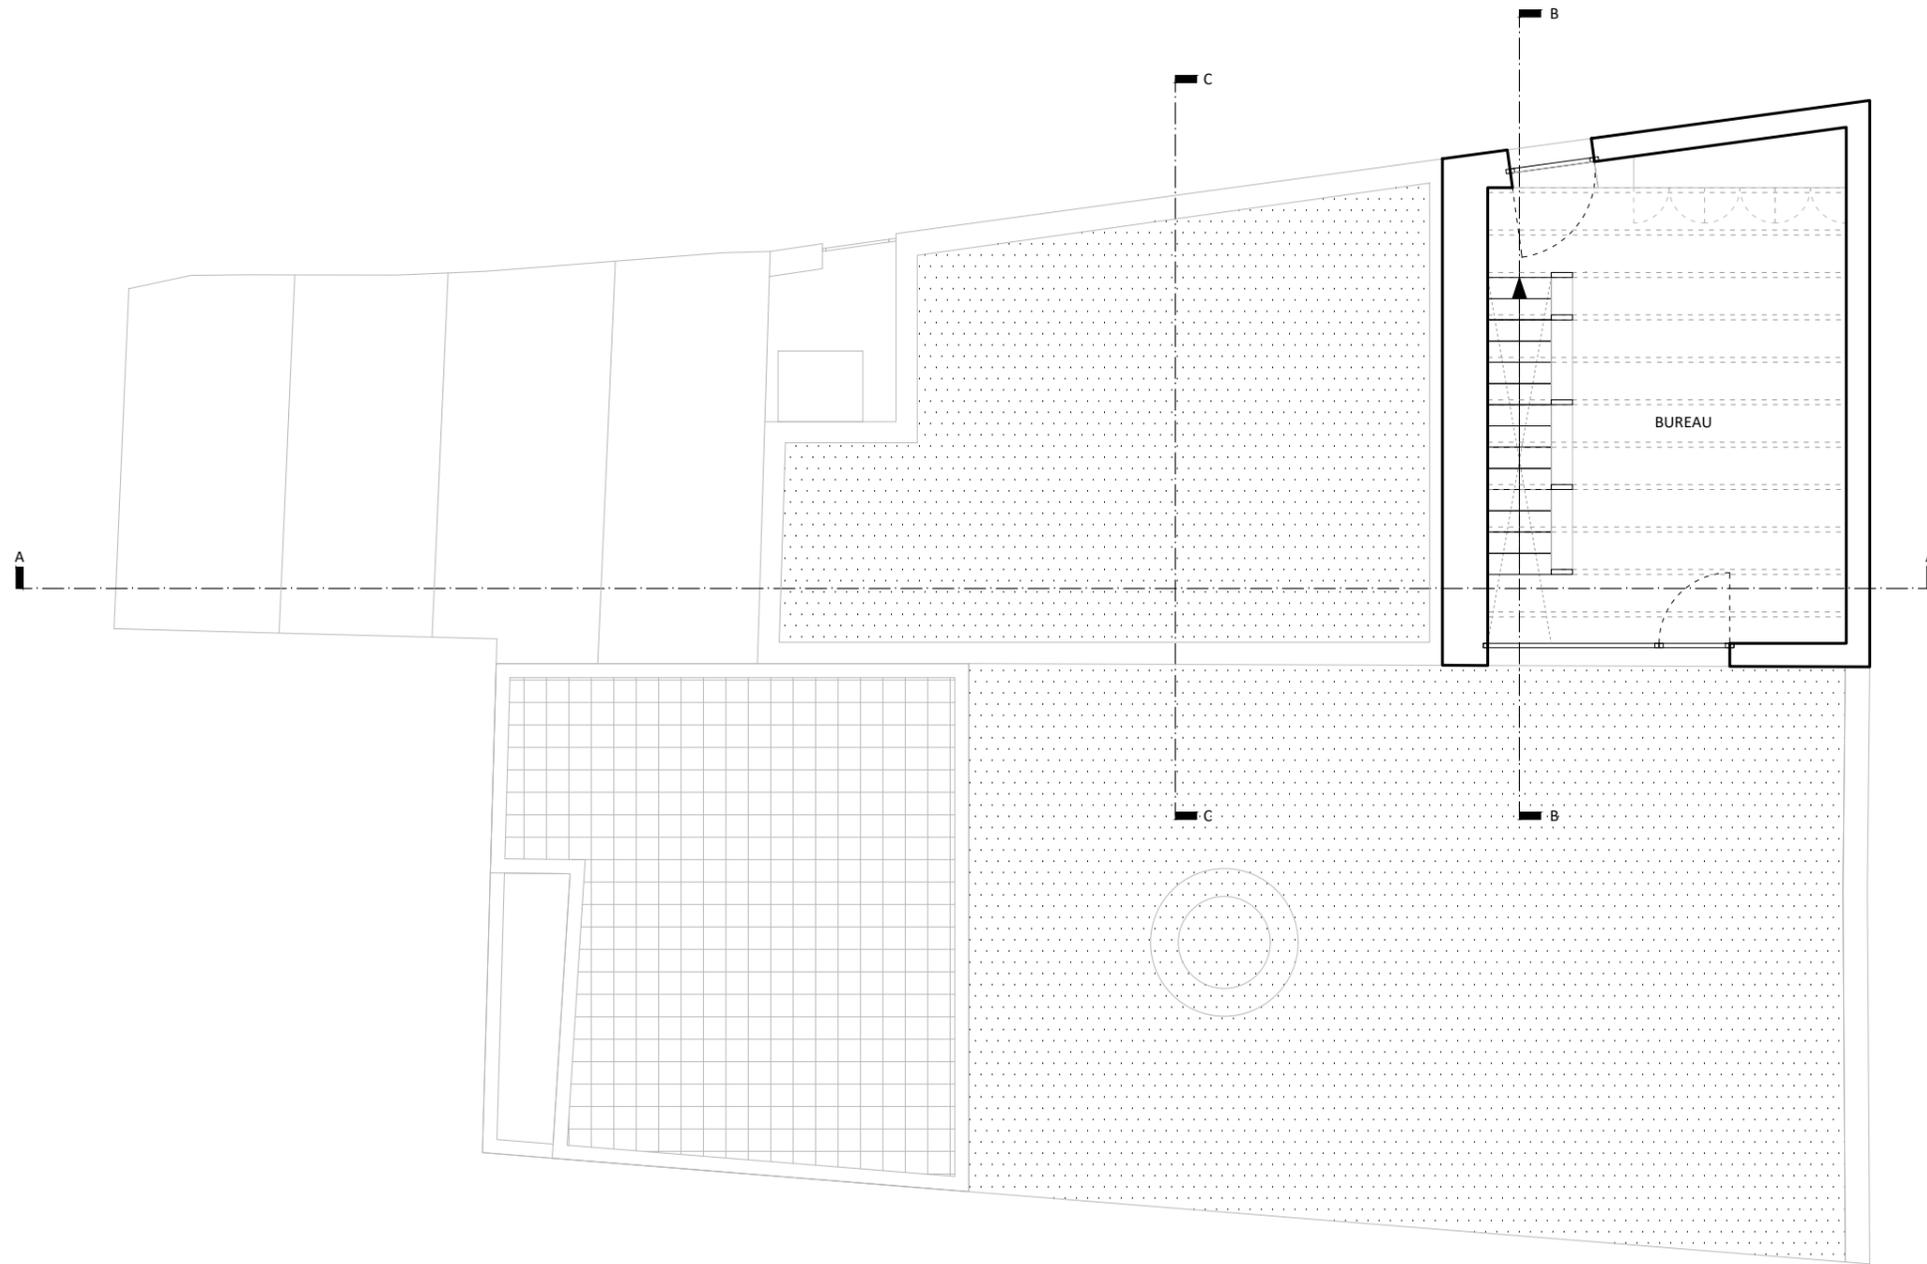

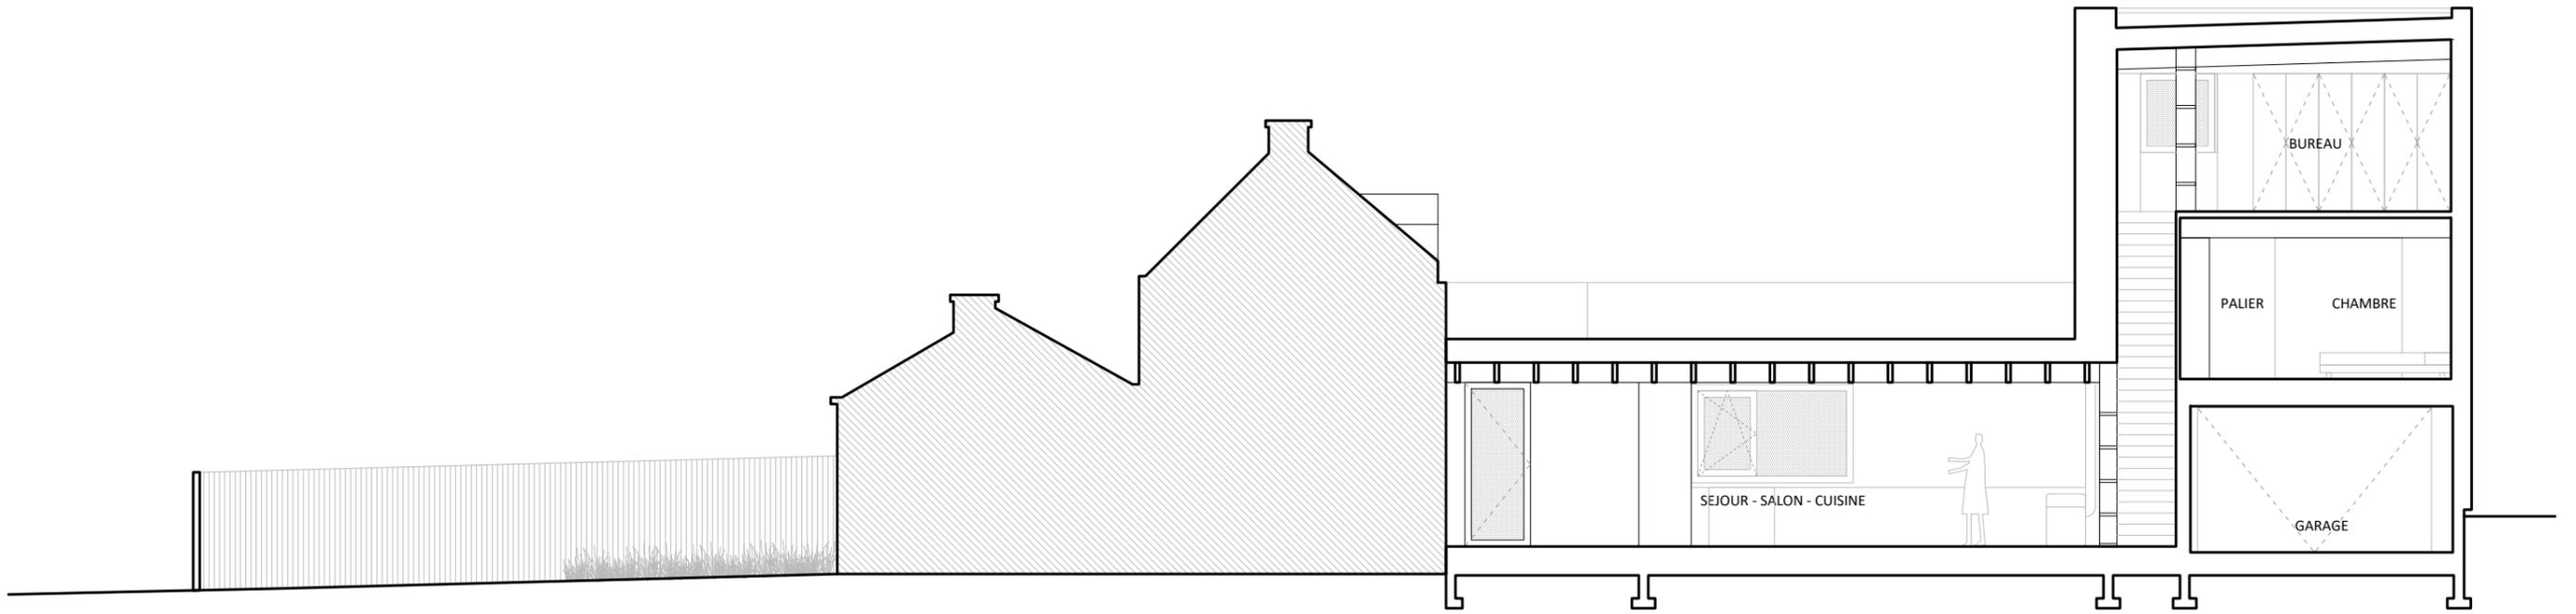


COUPE AA



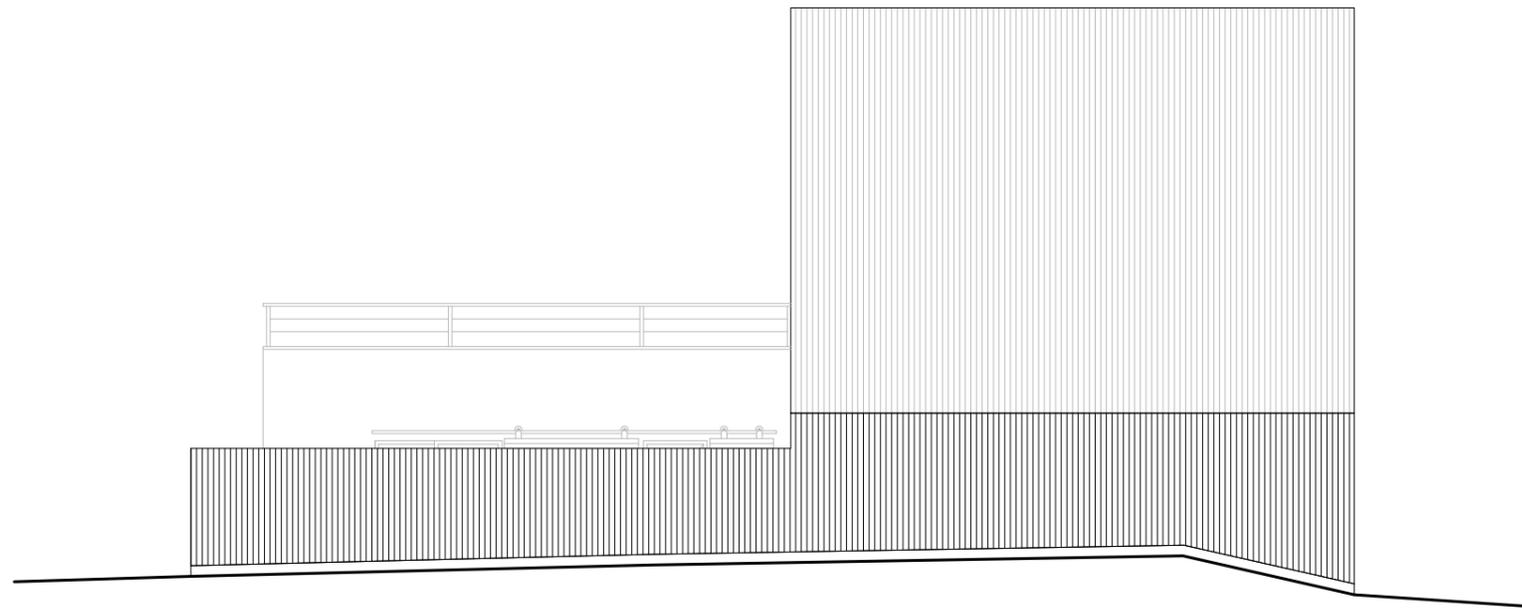


FACADE EST



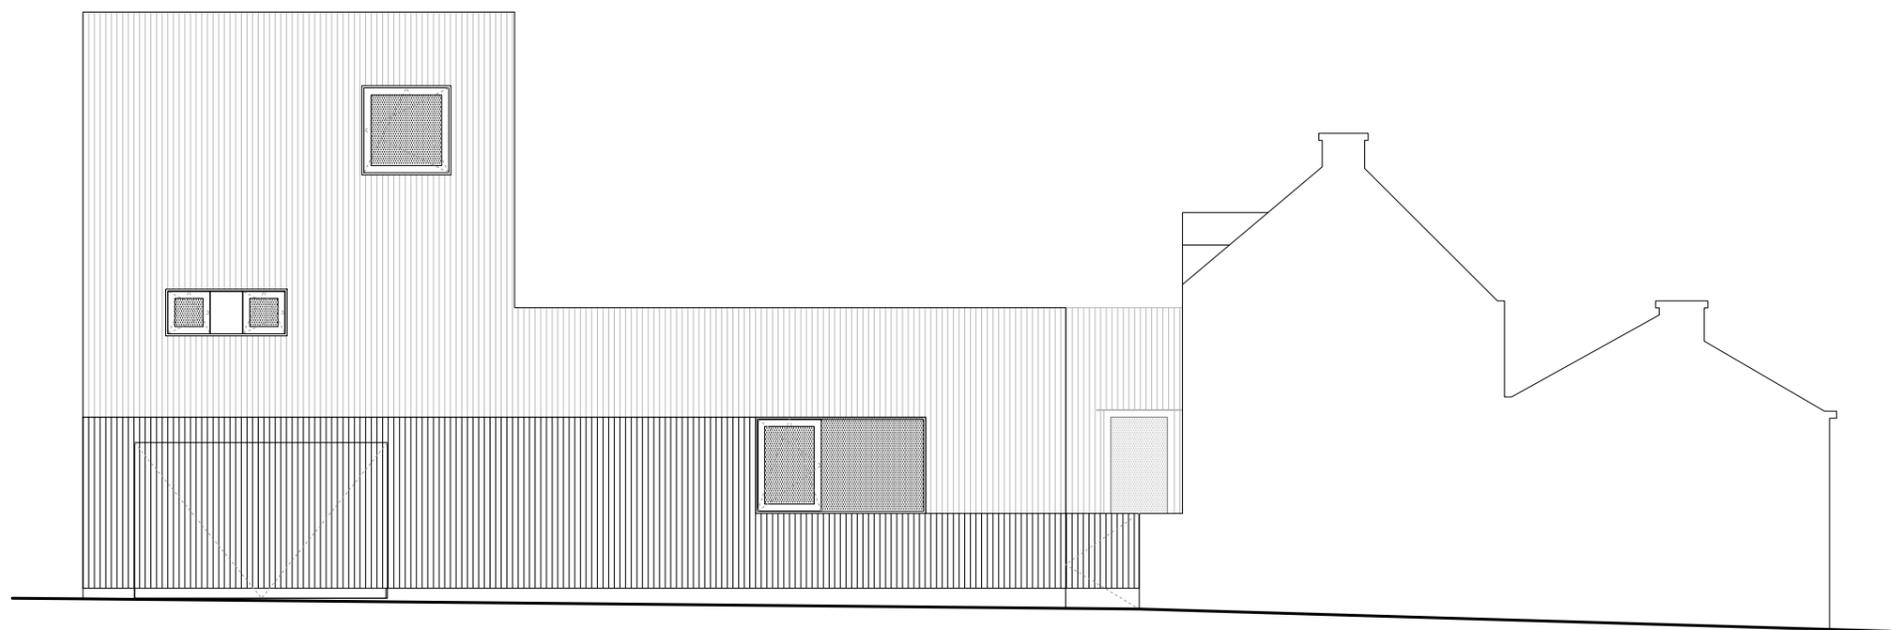

FACADE NORD



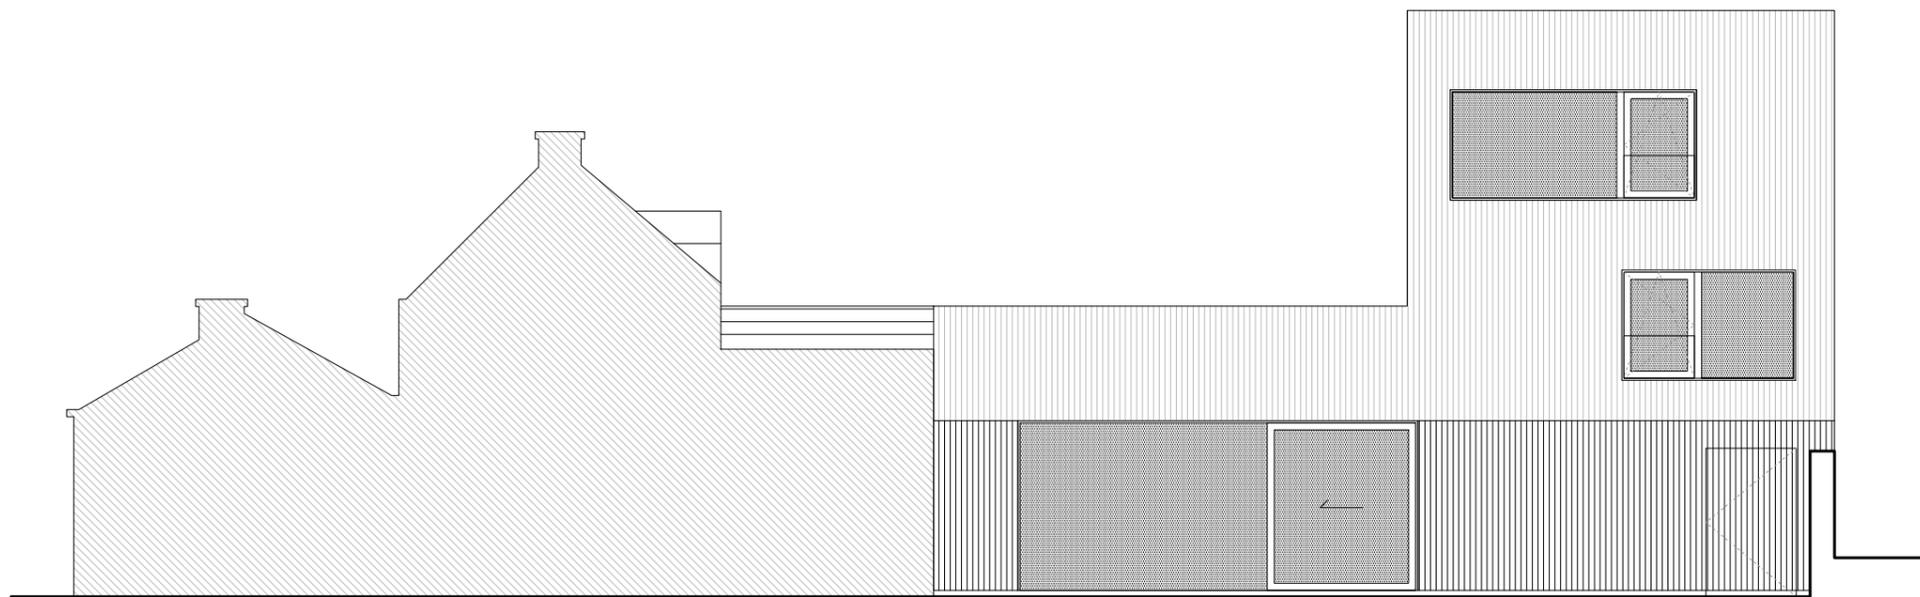

FACADE SUD  
0 1 5 m