


PLAN R+1

ech : 1/50

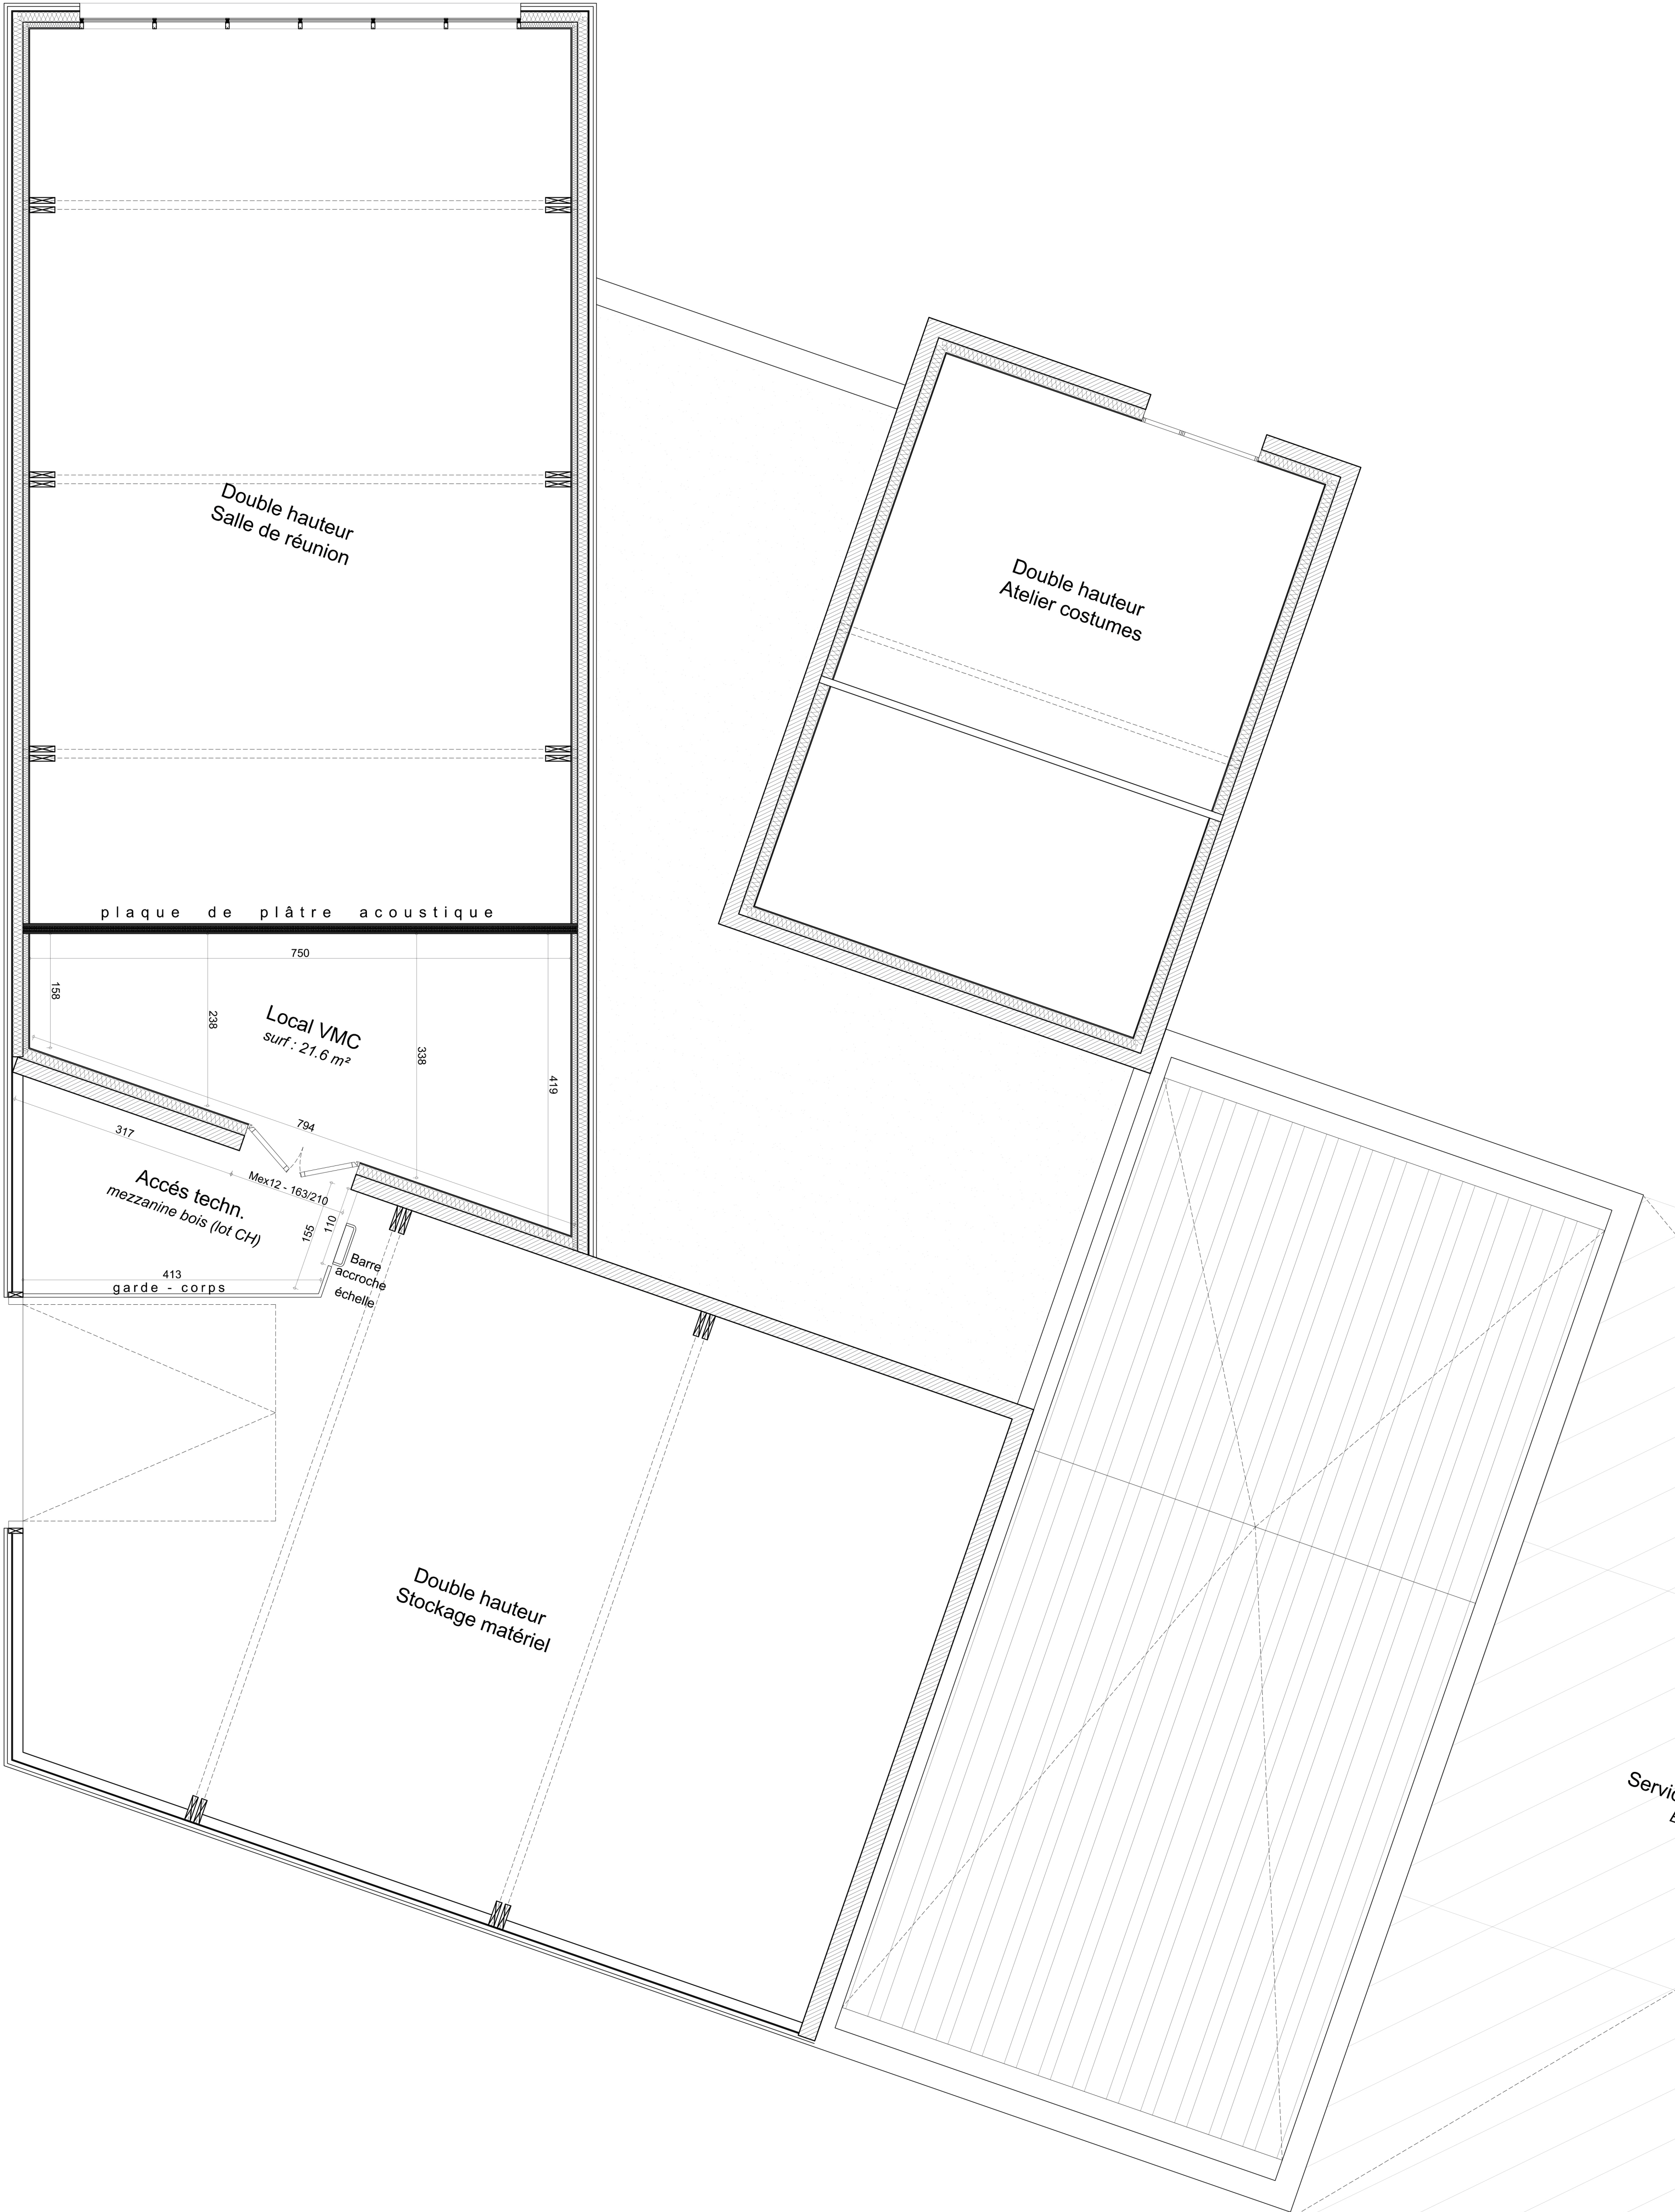

Servic
E