



Plans

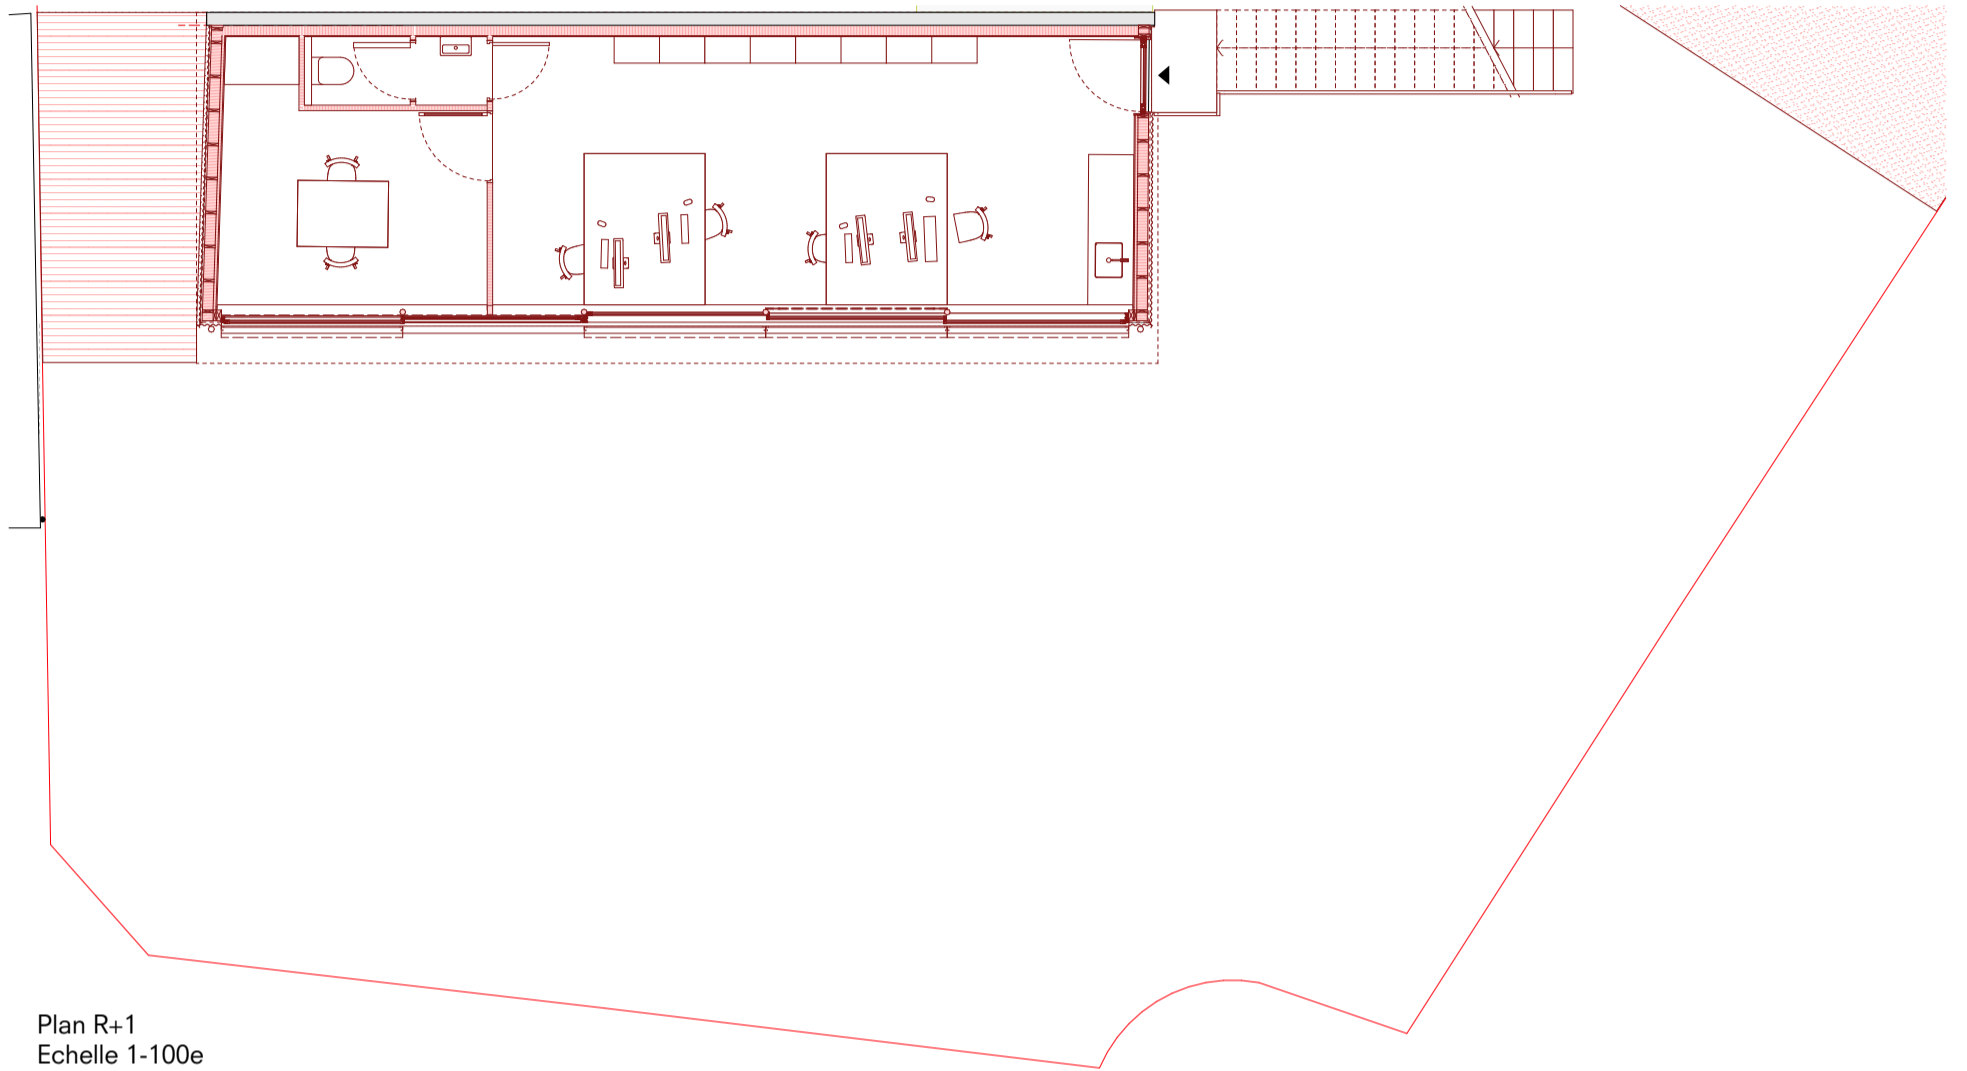

Plan R+1
Echelle 1-100e

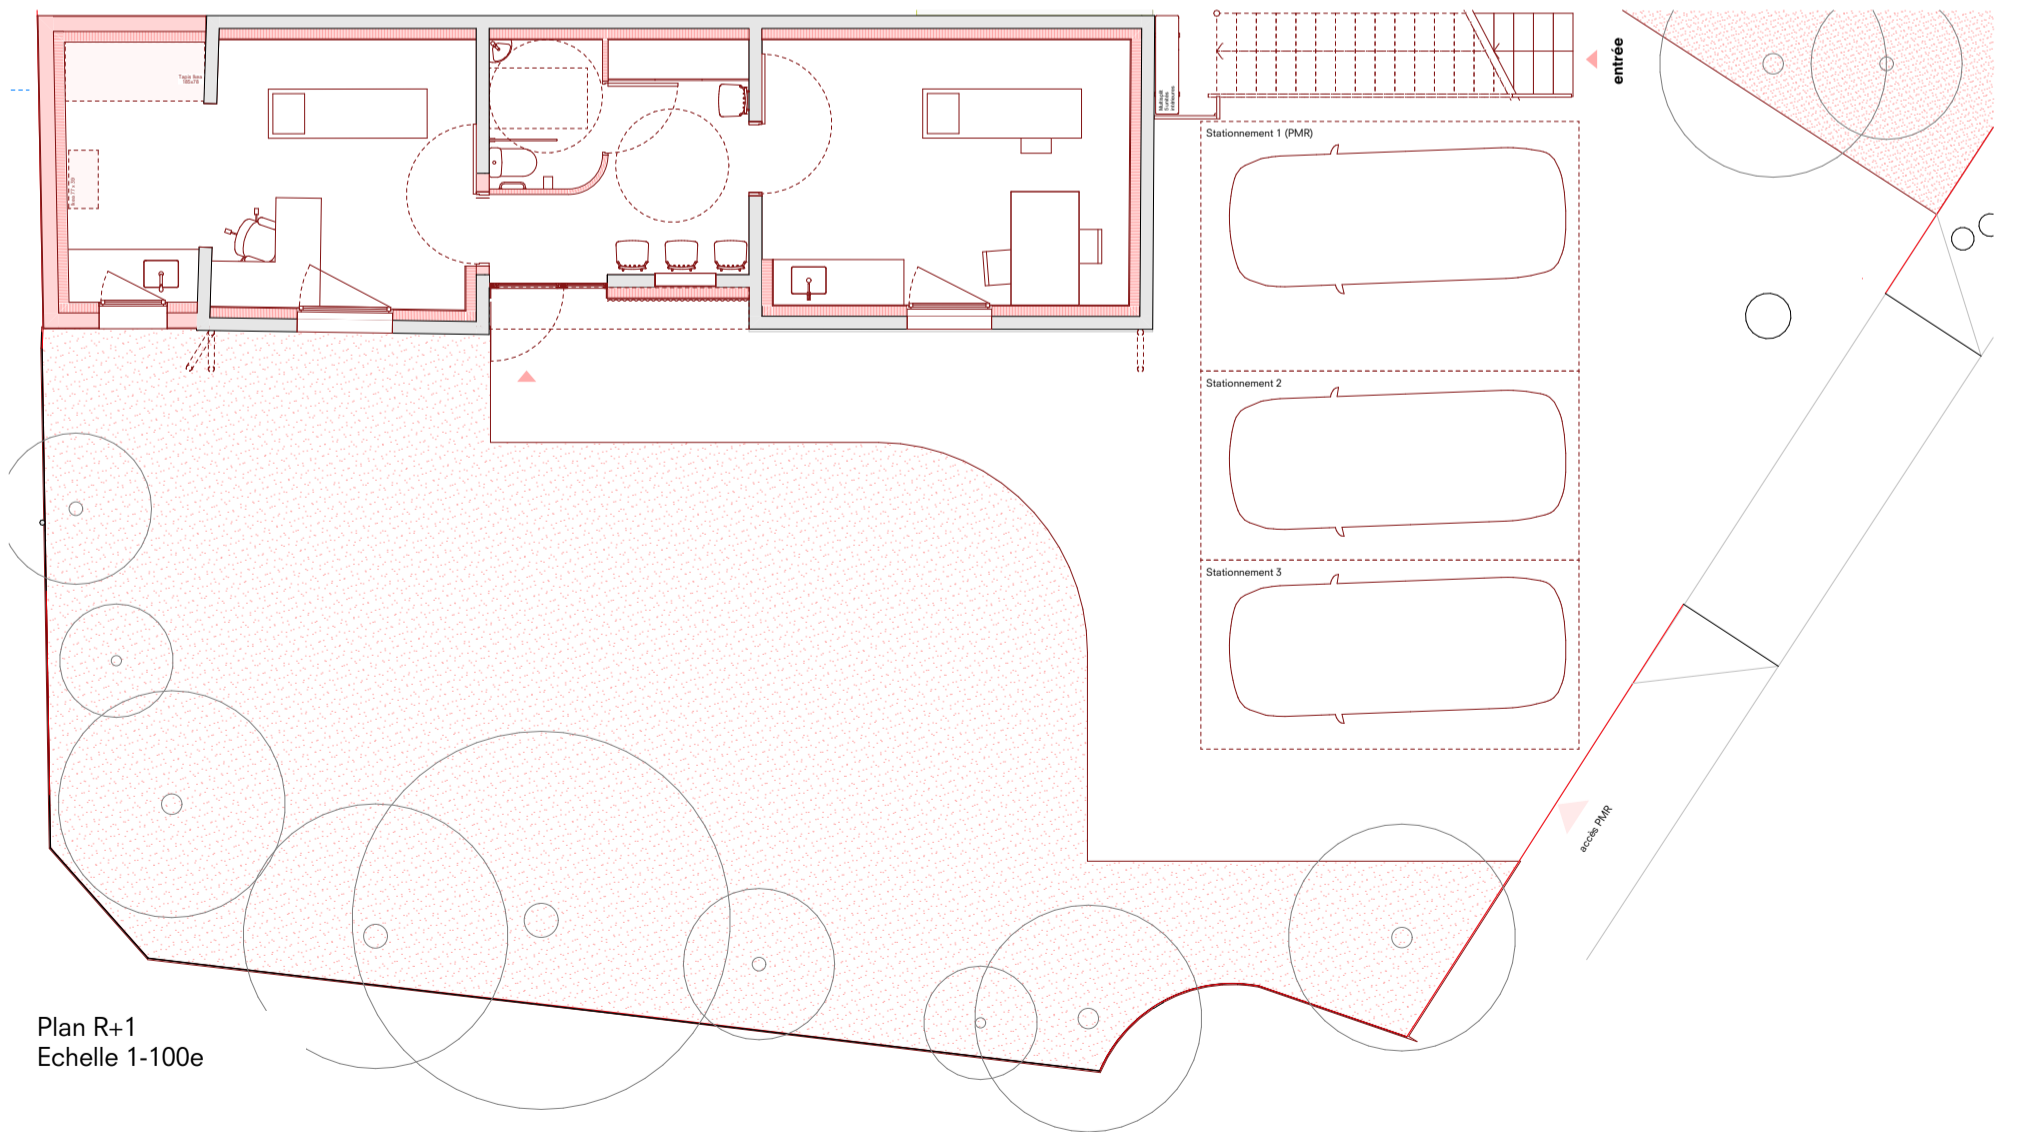

Plan R+1
Echelle 1-100e