



Plan R+2

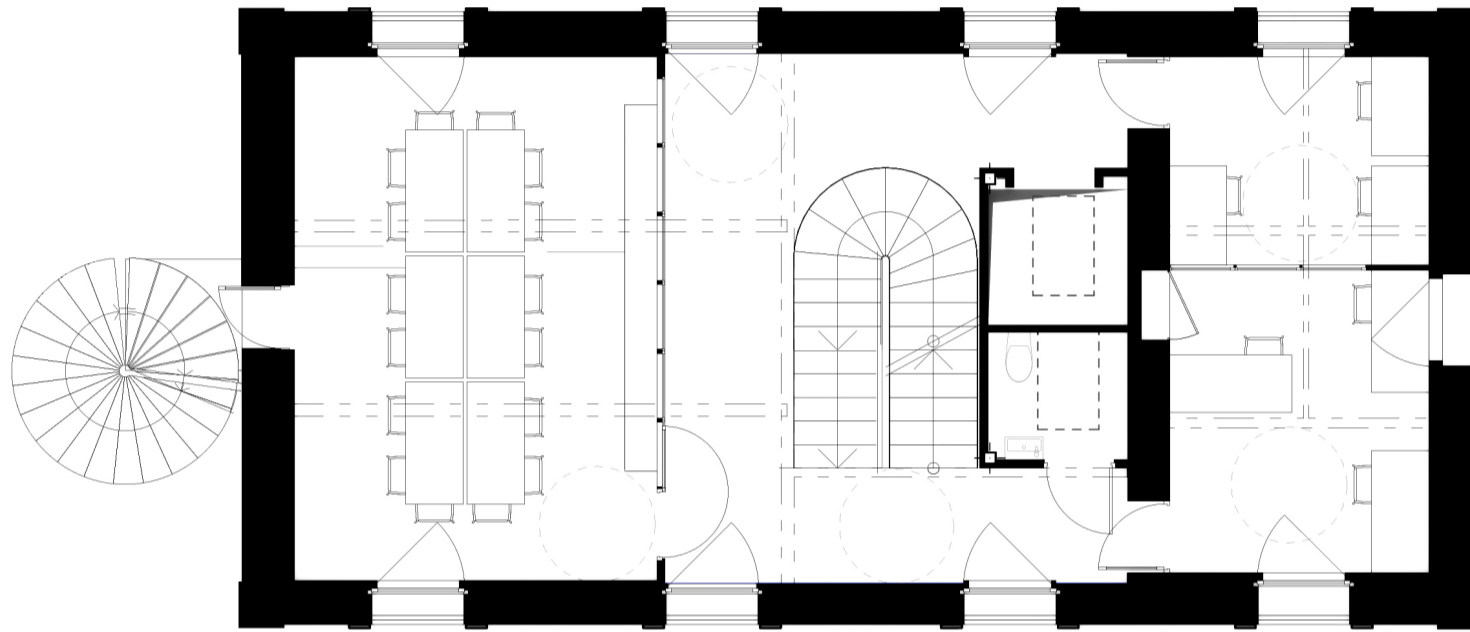

Plan R+1

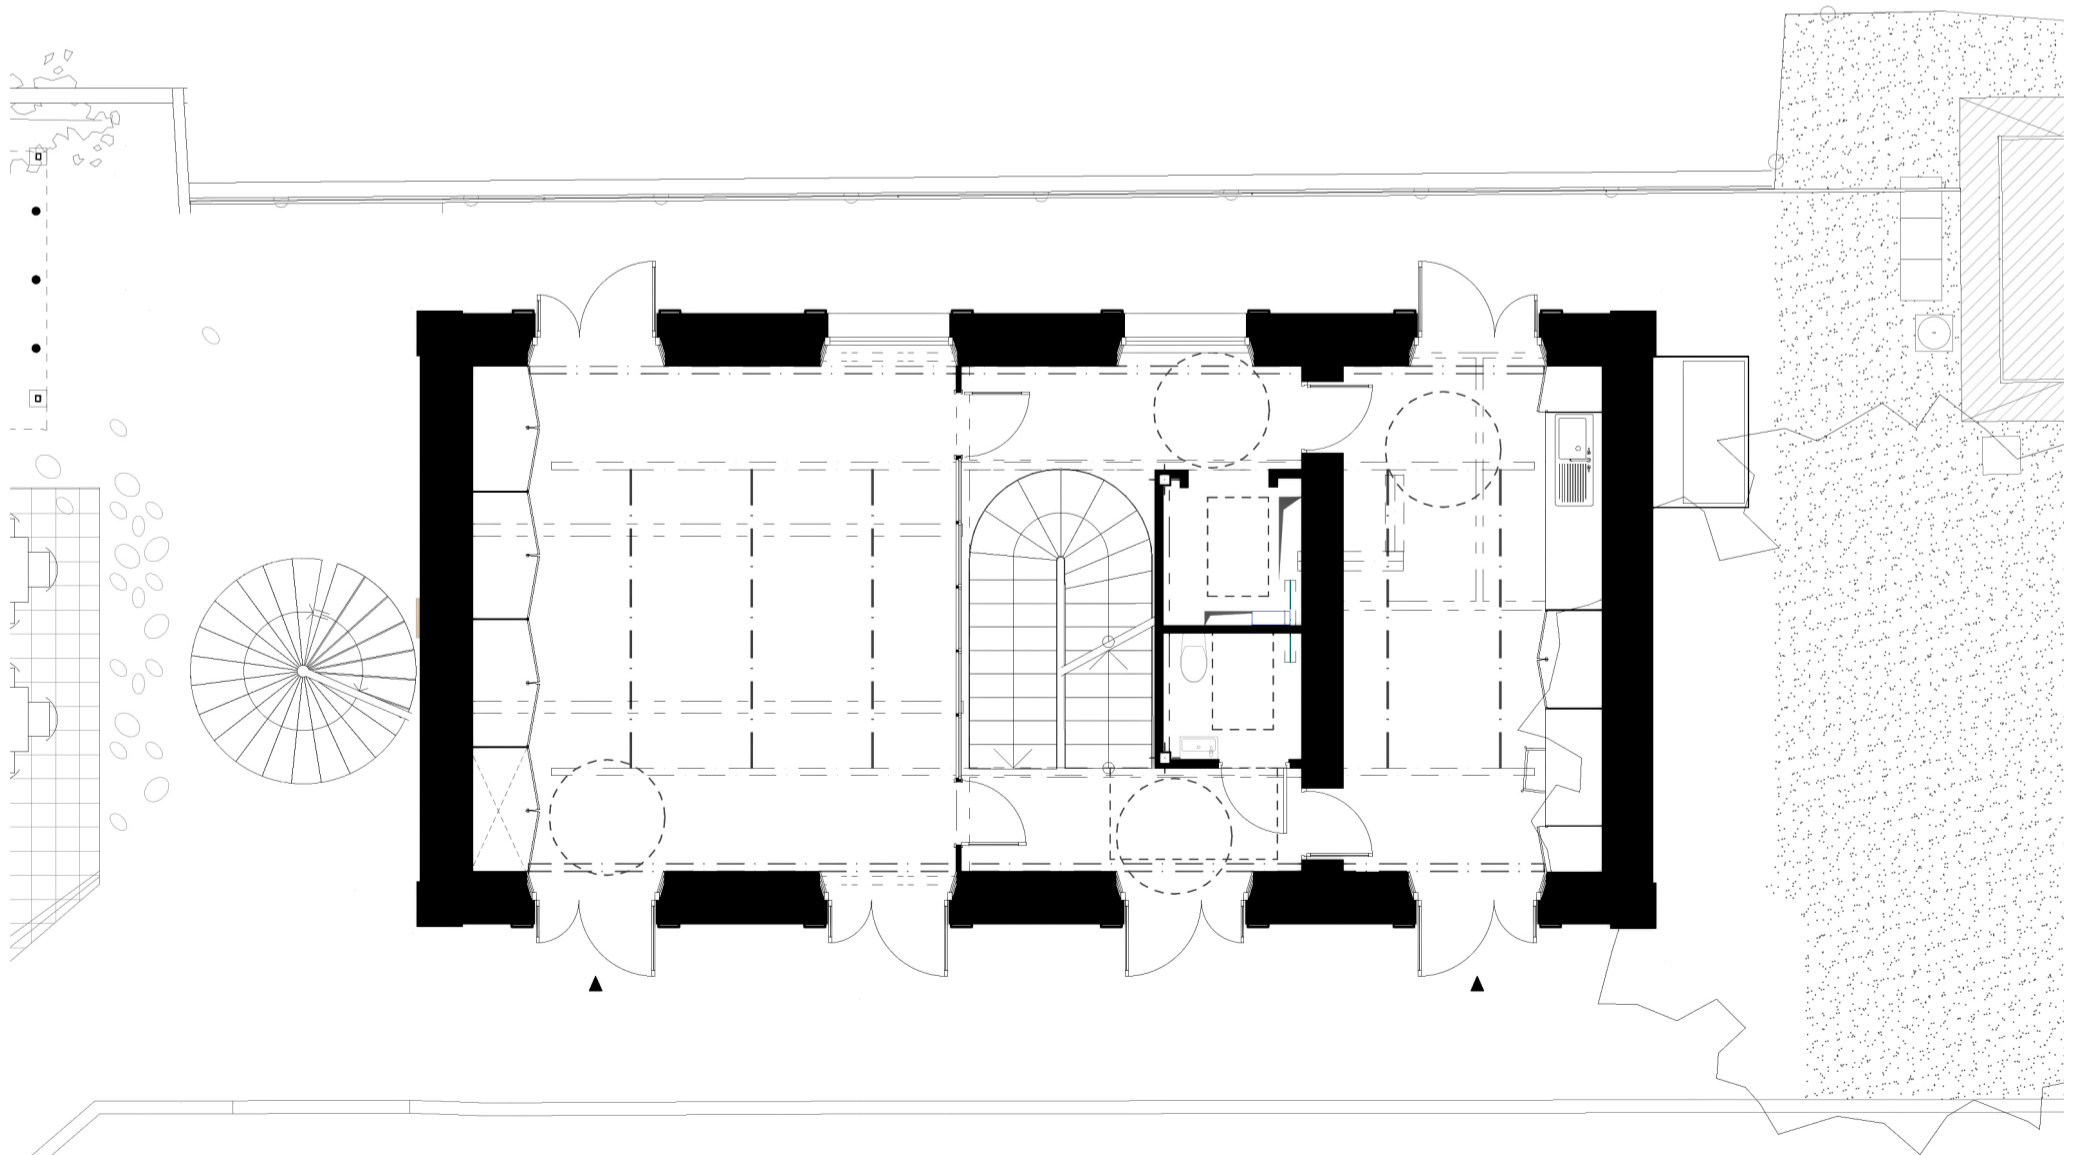

Plan RdC

